



**EXISTING ENGLISH CLASSROOM WING**

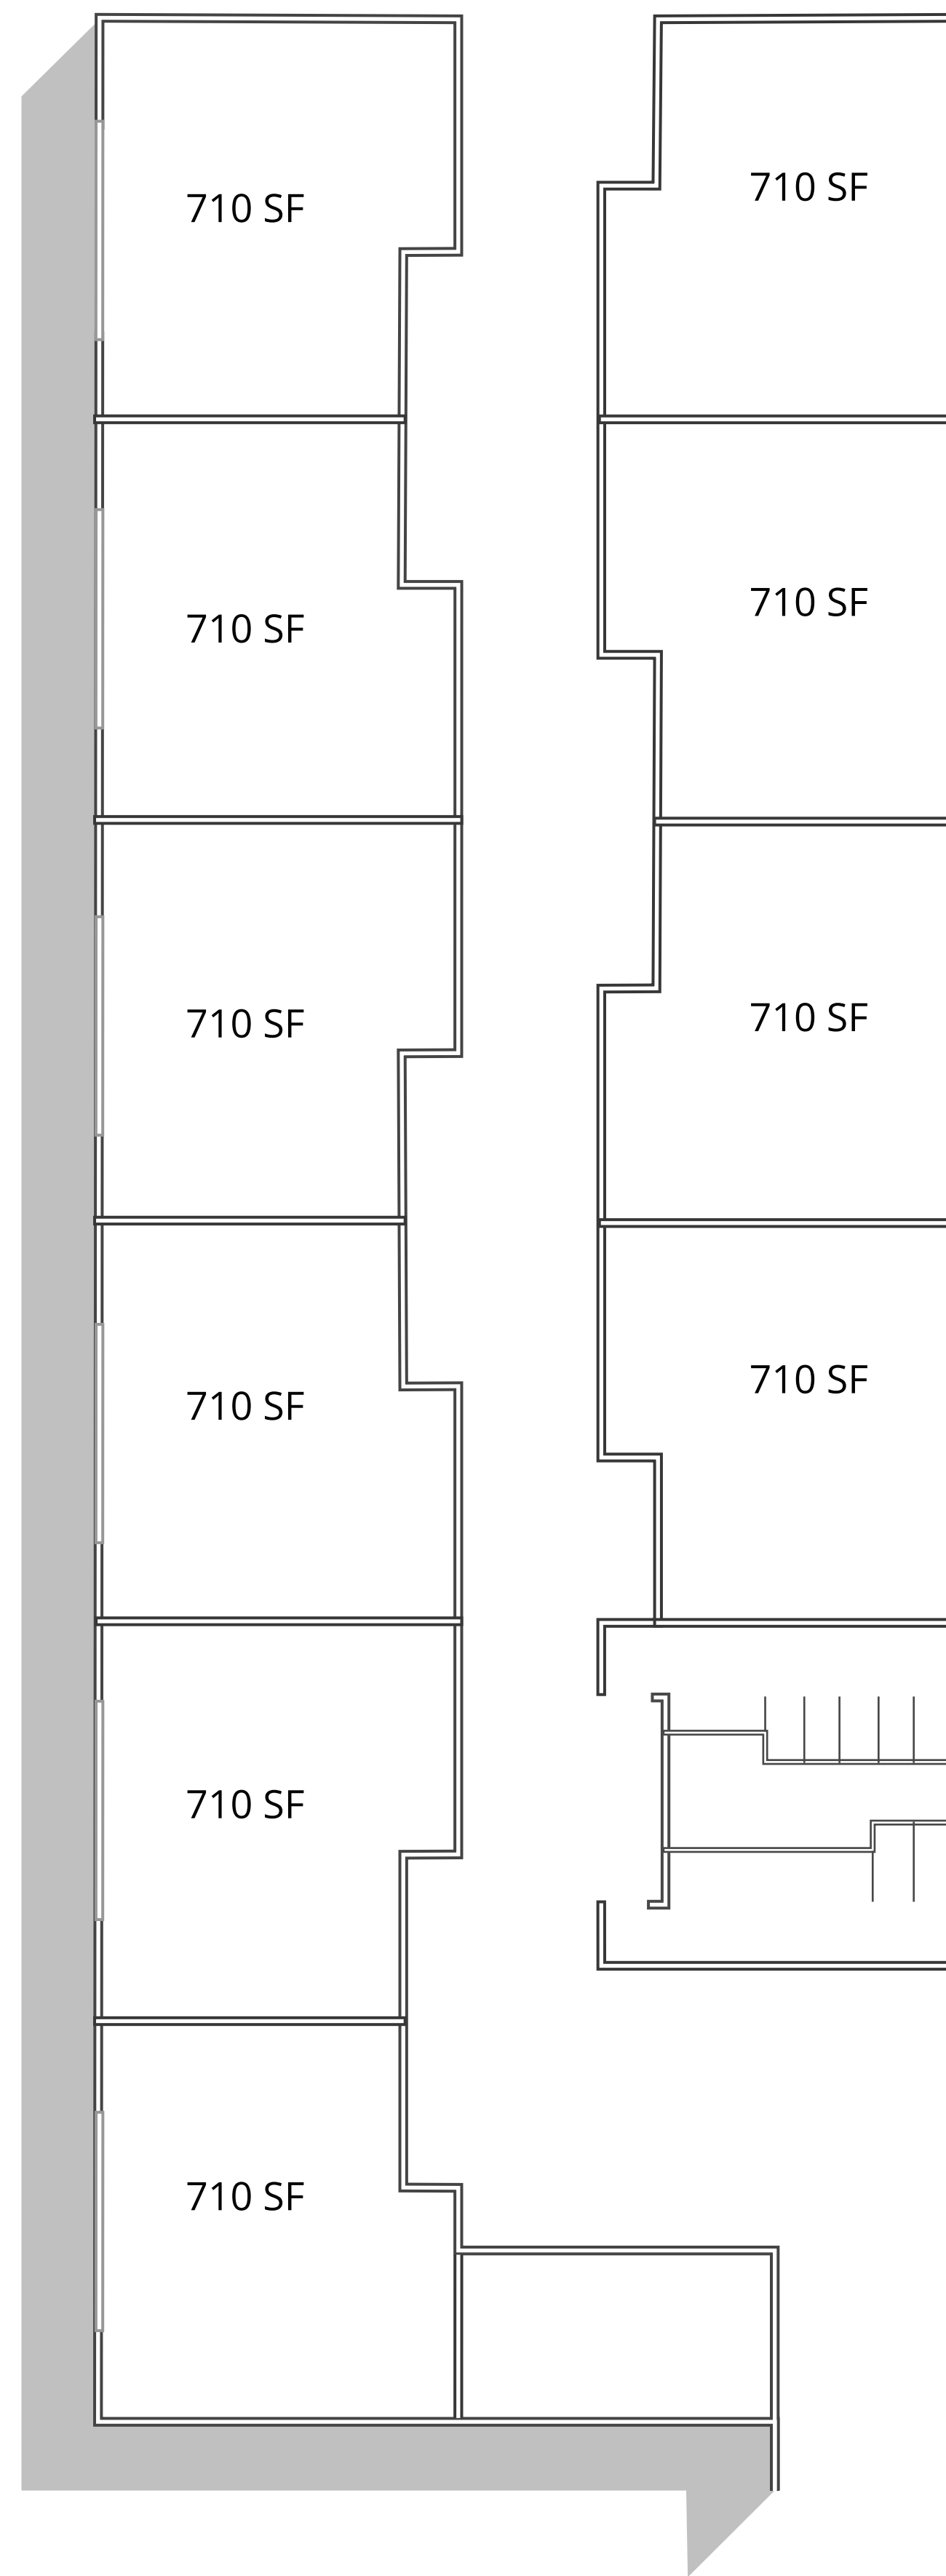

**ALTERNATE ENGLISH CLASSROOM WING**

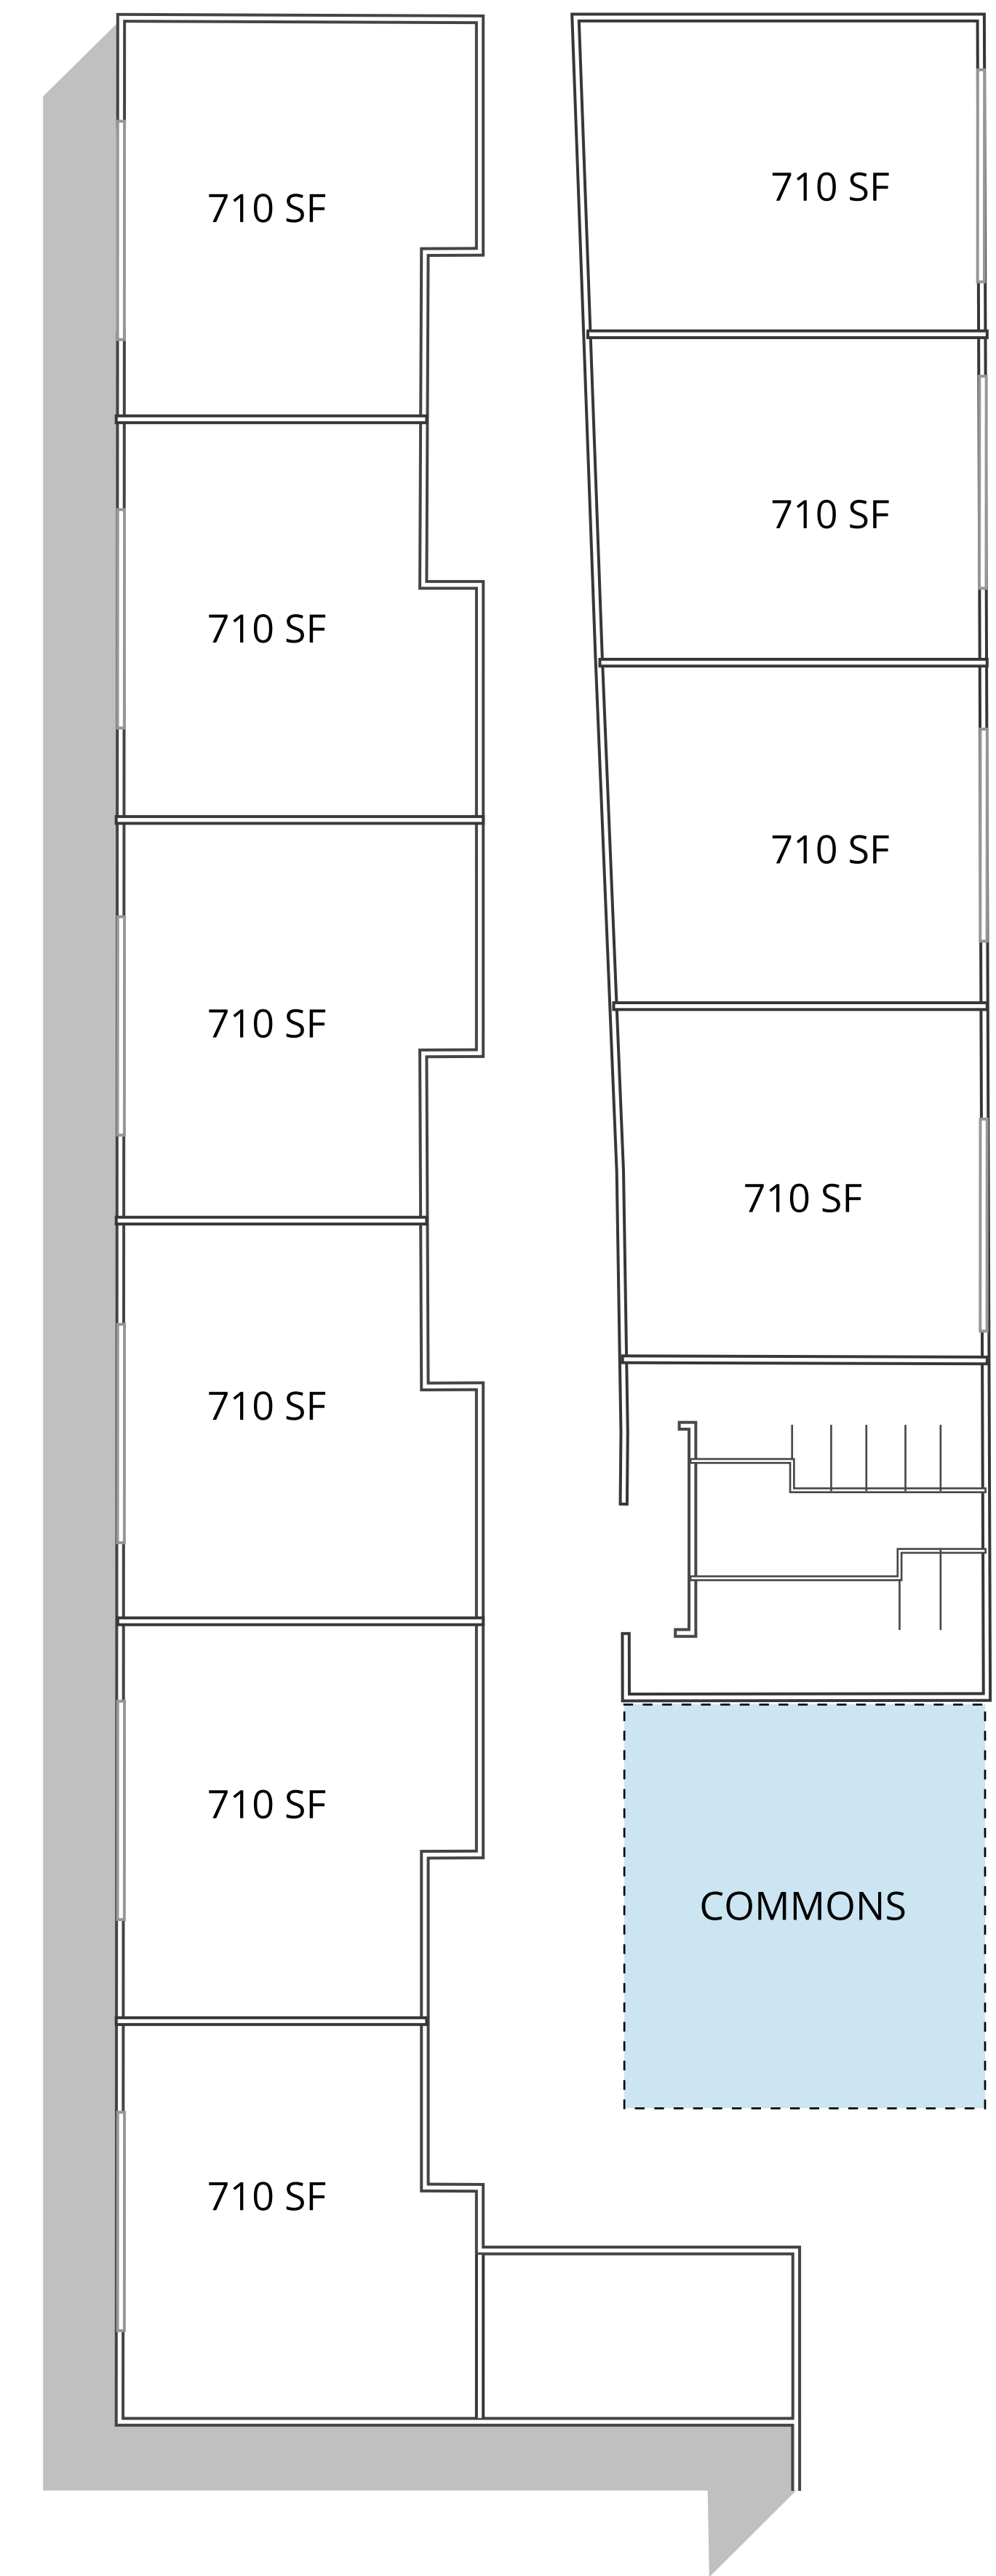

**ALTERNATE 2 ENGLISH CLASSROOM WING**